




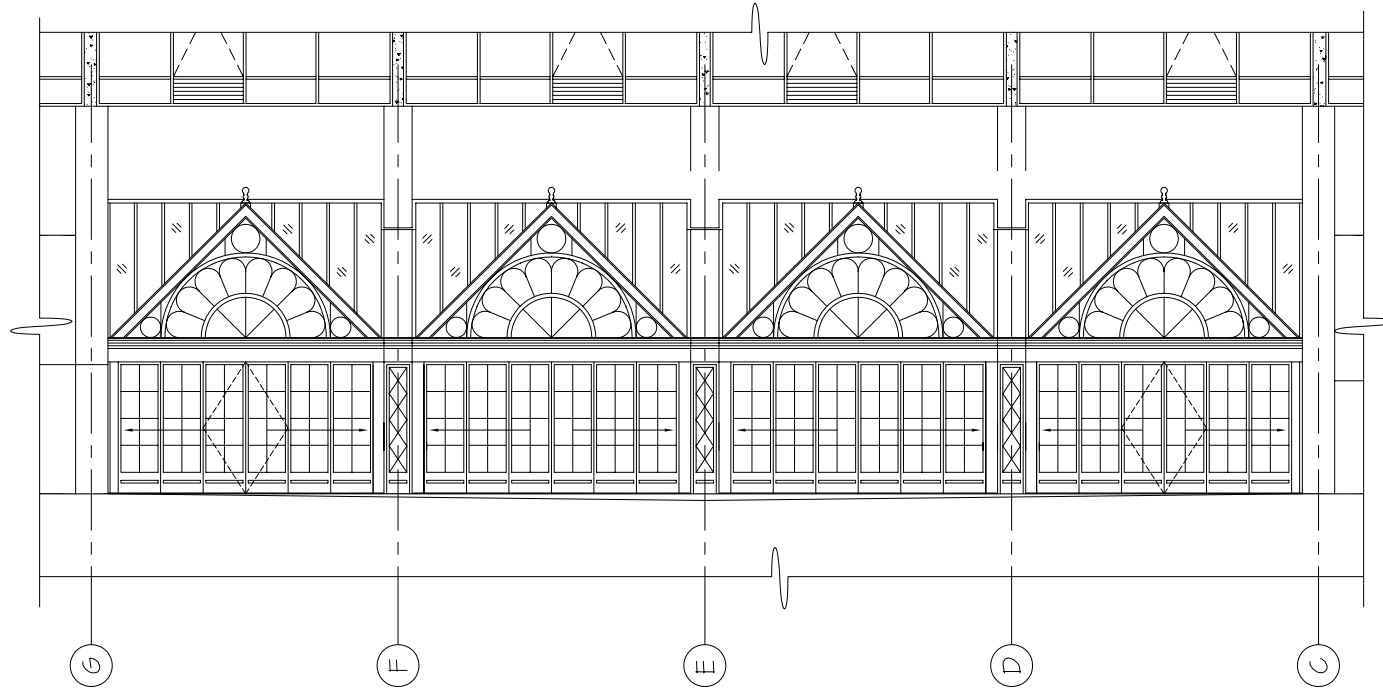

NEW 9th FLR WEST ELEVATION
SCALE: 1/4" = 1'-0"

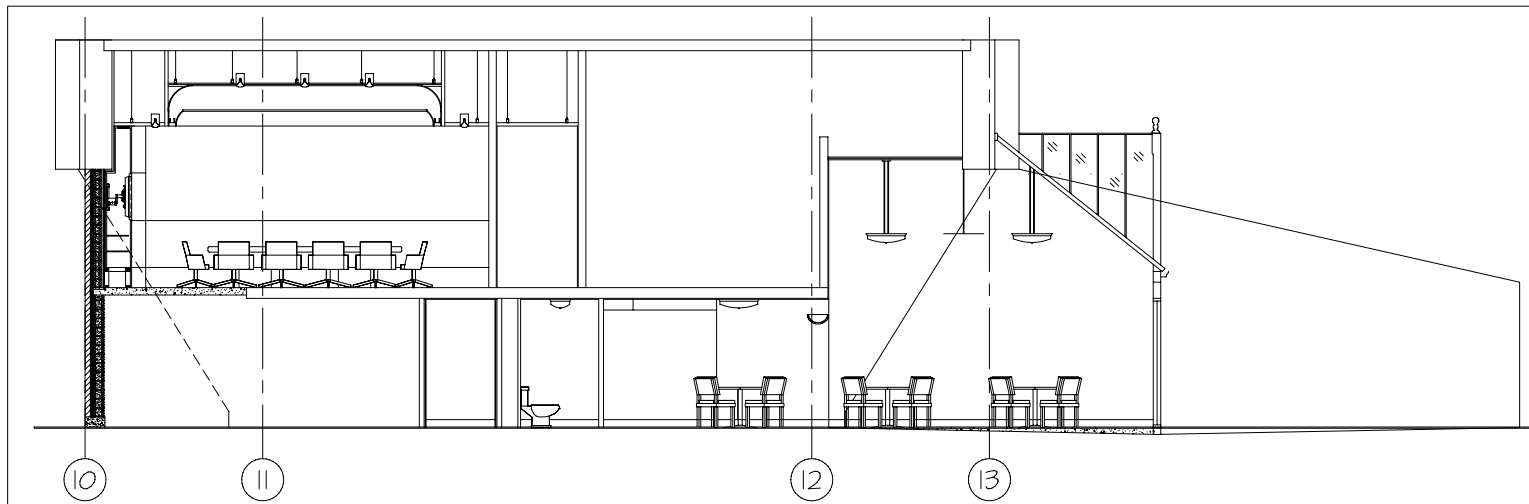

SECTION @ NEW CONSERVATORY & CONFERENCE ROOM
A-3 SCALE: 1/4" = 1'-0"

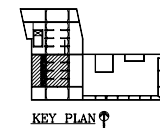

PERRY CONSULTING ARCHITECTS • PLANNERS • CONSTRUCTION MANAGERS • ENGINEERING SERVICES
1031 E. MAIN ST. STE. 211 • EAST DANE, IL 60119 • 847/426-2712 • 847/426-2713 • FAX 847/426-2714

A-2

PERRY CONSULTING © 2002
05/01/02

01-103

REVISIONS

CONSERVATORY ELEVATION / BUILDING SECTION