



NORTH ELEVATION

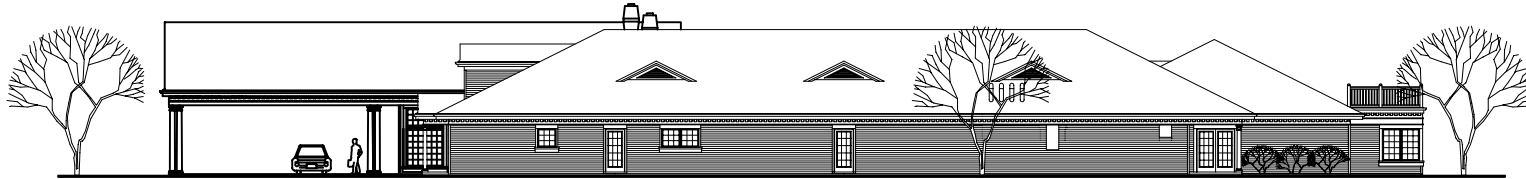


WEST ELEVATION



SOUTH ELEVATION

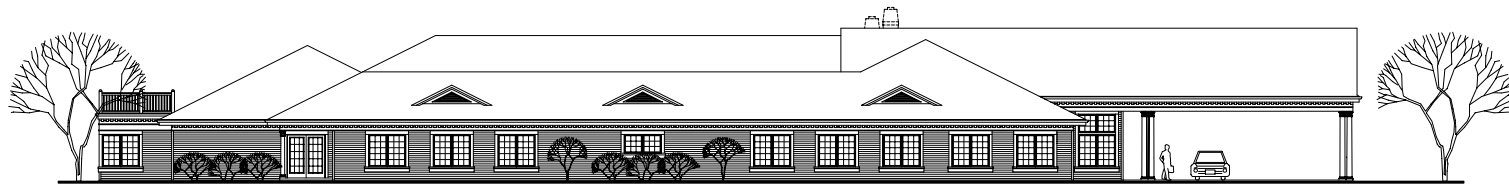

EAST ELEVATION

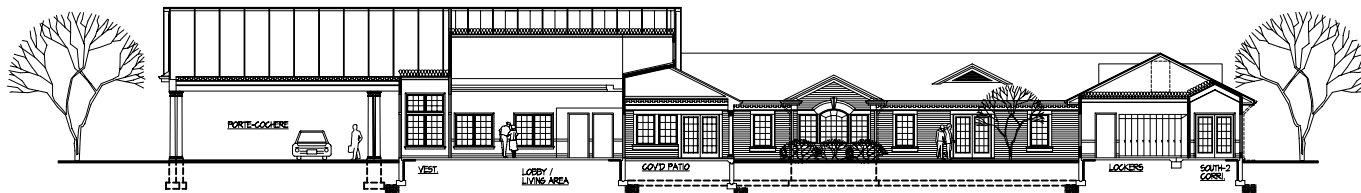

BUILDING SECTION